
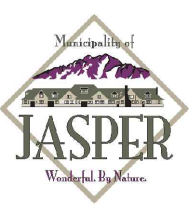


NOTES:

1. ALL MATERIALS MUST BE SCREWED FLUSH OR COUNTER SUNK.
2. TRANSITION GAP (10mm or 3/8") FROM CURB TO BOARDWALK MUST BE SMOOTH AND FREE OF TRIPPING HAZARDS.
3. PARTITION MUST CONTAIN PRESSURE TREATED LATTICE.
4. PARTITION POSTS MAY HAVE DECORATIVE TOPS.
5. THERE CANNOT BE ANY ADDITIONS TO THE BOARDWALK, SUCH AS FLOWER POTS, HANGERS, ADVERTISING BANNERS, ETC.
6. BOARDWALK MUST NOT IMPEDE STORM WATER FROM FLOWING DOWN THE STREET.
7. PILOT PROJECT ONLY APPROVED FOR 2020. MUST BE REMOVED BY 16 OCT 2020.

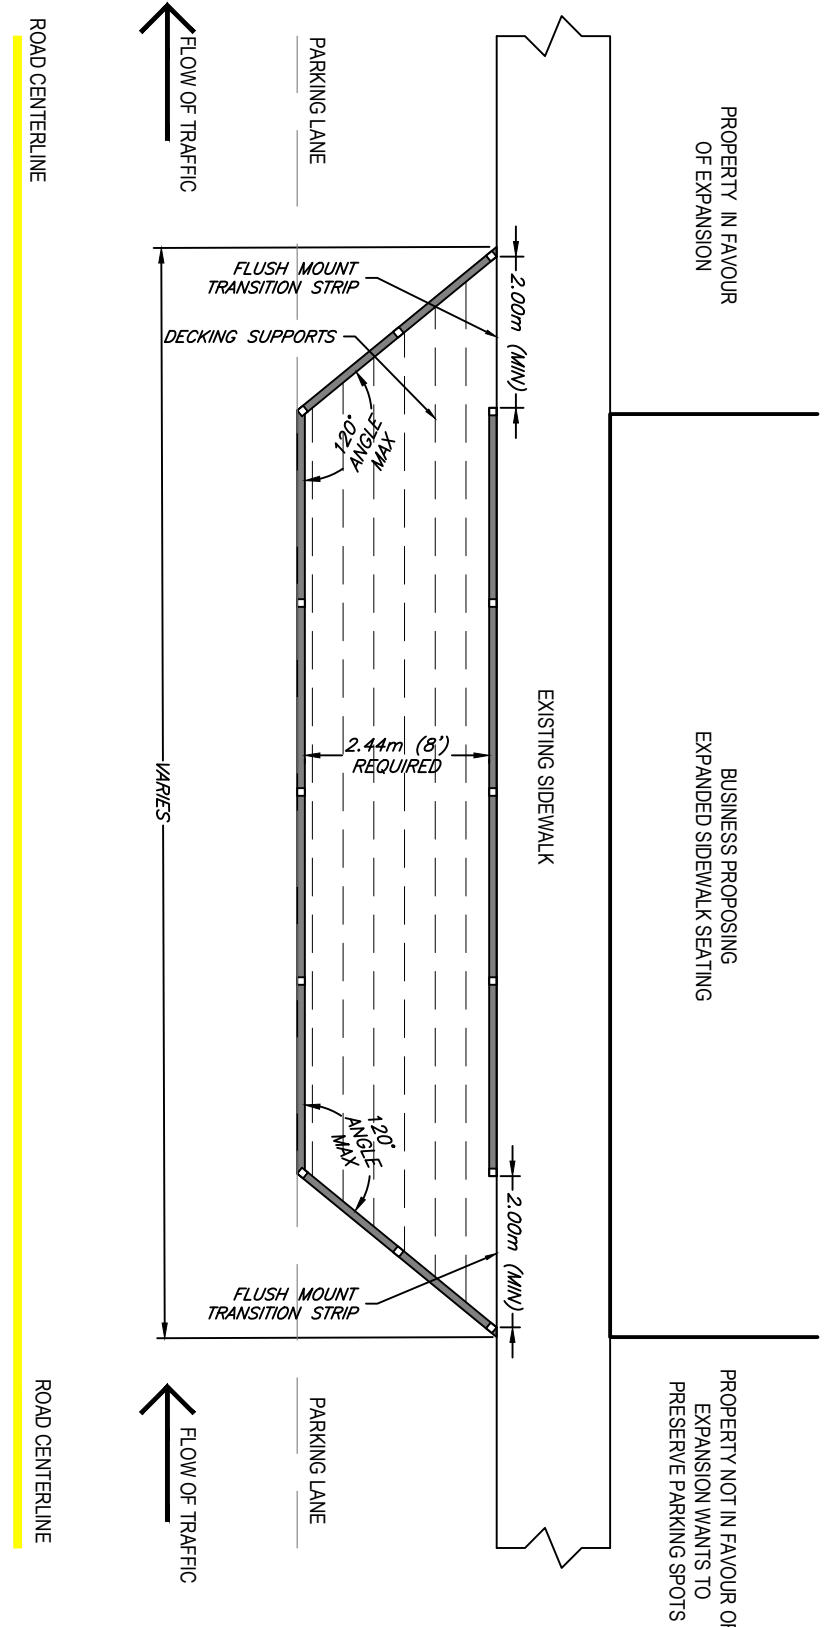

BOARDWALK DETAIL


STANDARD DETAILS

SCALE: N.T.S.


DATE: 2020/06/04

STD. DWG NO.


J-01

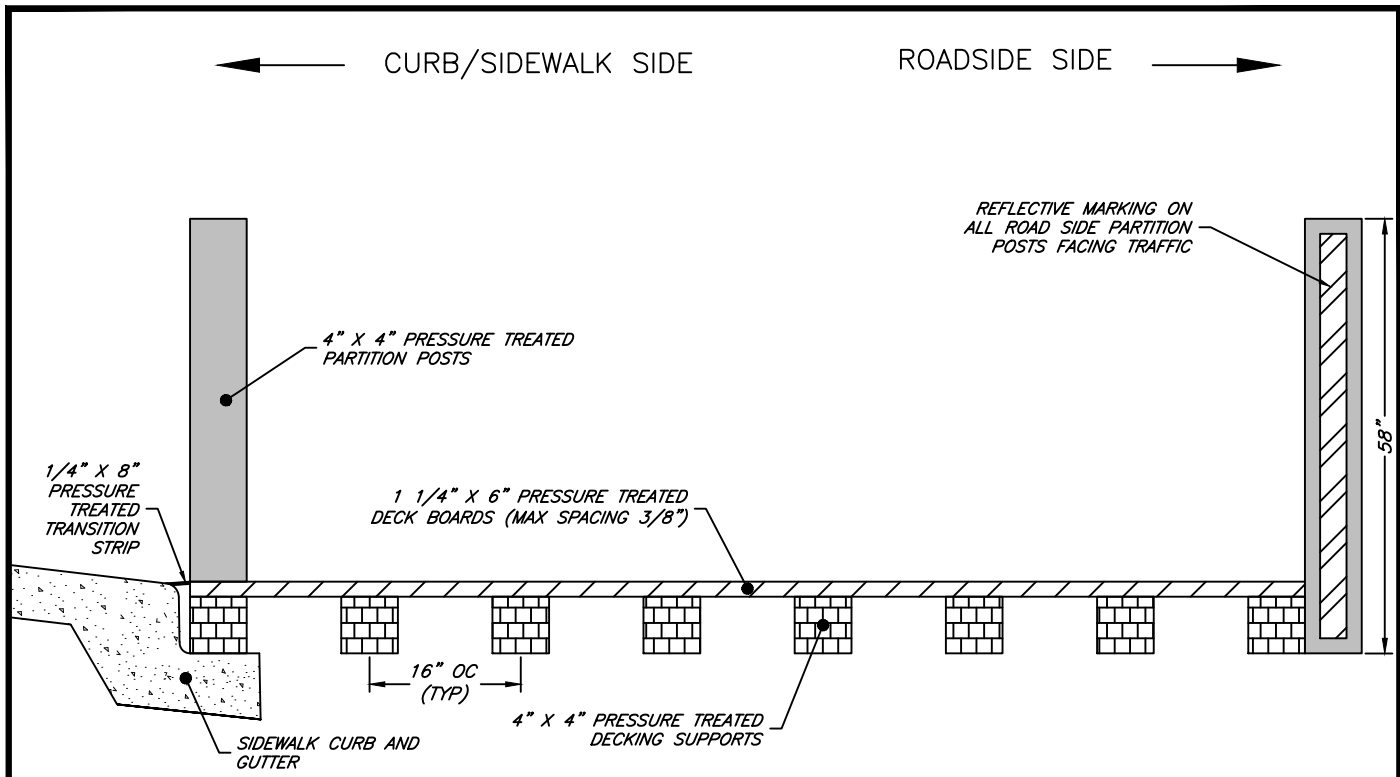

BOARD WALK DECK DETAIL

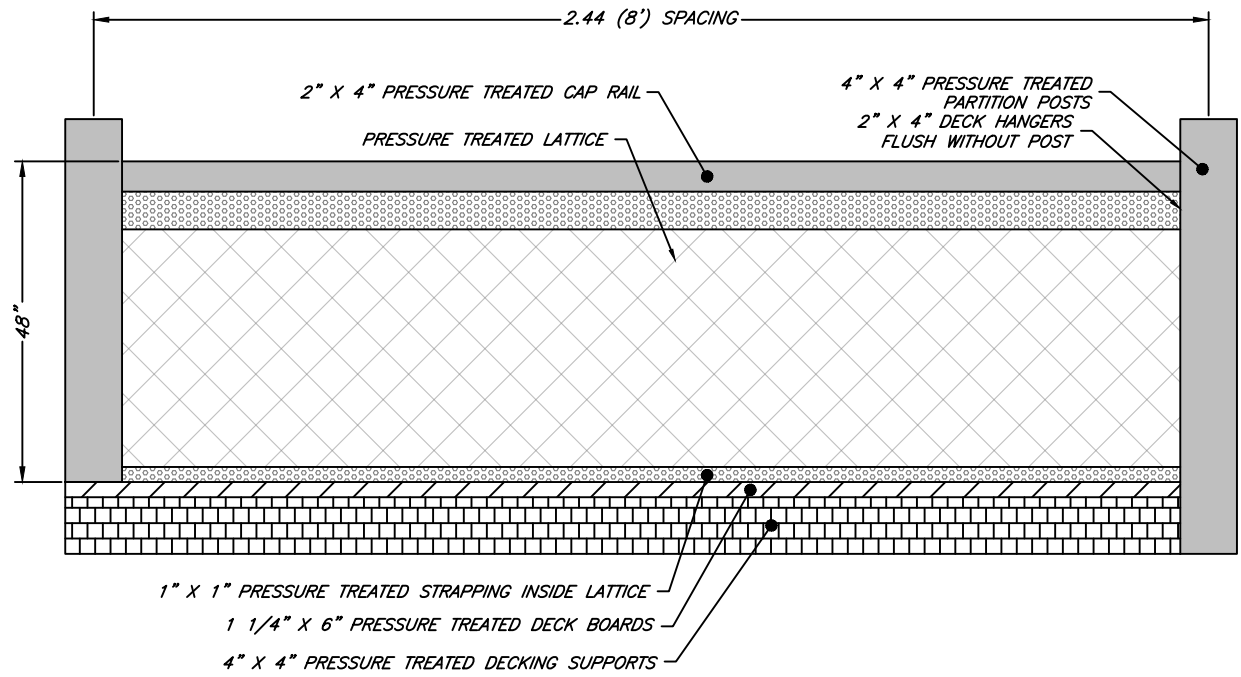

BOARDWALK LATTICE PARTITION DETAIL

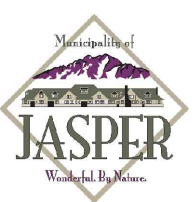

BOARDWALK LATTICE PARTITION & DECK DETAIL

STANDARD DETAILS	
SCALE: N.T.S.	
DATE: 2020/06/04	
STD. DWG NO.	J-01